

STRUCTURAL NOTES

1. ALL DIMENSIONS ARE TO BE VERIFIED BY THE CONTRACTOR PRIOR TO FABRICATION/CONSTRUCTION.
2. FRAMING LUMBER TO BE PRESSURE TREATED DOUGLAS FIR NO. 1 OR BETTER.
3. PLYWOOD SHALL BE PER AMERICAN PLYWOOD ASSOCIATION SPECIFICATIONS.
4. ALL FRAMING DEVICES ARE SIMPSON "STRONG-TIE" CONNECTIONS. INSTALL DEVICES AND FILL ALL NAIL HOLES PER MANUFACTURER'S LITERATURE/SPECIFICATIONS.
5. ALL NAILS SHALL BE COMMON. FOR NAILING NOT NOTED REFER TO IBC TABLE 2304.9.1. ALL NAILS INTO PRESSURE TREATED WOOD TO BE HOT DIPPED GALVANIZED.
6. FOR FRAMING DETAILS NOT SHOWN REFER TO IBC "CONVENTIONAL FRAMING" PROVISIONS.
7. MEMBERS IN CONTACT WITH CONCRETE OR MASONRY SHALL BE PRESSURE TREATED OR FOUNDATION GRADE REDWOOD. DO NOT PLACE ANY WOOD MEMBERS IN CONTACT WITH THE EARTH.
8. PLYWOOD SHEAR WALL PANEL VENEERS SHALL NOT BE BROKEN OR CRUSHED UPON THE INSTALLATION OF SHEAR WALL NAILING.

MAINTENANCE NOTE:

A SNOW SHED WILL HELP PREVENT SNOW AND ICE ACCUMULATION, BUT IS NOT A SUBSTITUTE FOR THE UPKEEP AND MAINTENANCE OF THE ADJOINING RESIDENCE OR STRUCTURE. IT IS IMPORTANT TO KEEP GUTTERS FREE OF LEAVES AND DEBRIS, INCLUDING THOSE ABOVE OR NEAR THE NATURAL GAS METER. ALSO, NO SHED WILL PROTECT AGAINST FALLING ICE SHEETS, SO CARE MUST BE TAKEN TO PREVENT THE ACCUMULATION OF ICE THAT COULD RESULT IN AN ICE FALL.



NO.	REVISIONS	DATE	DESIGNED: JTB
			DRAWN: JTB
			PROJ. NO: 202213
			DATE: JULY, 2023


**GAS METER SHELTER
IMPROVEMENT PLANS
NOTES**

CALIFORNIA

TAHOE

GRASS VALLEY
530-272-8841
TRUCKEE
530-562-4043
FAX: 530-285-8736



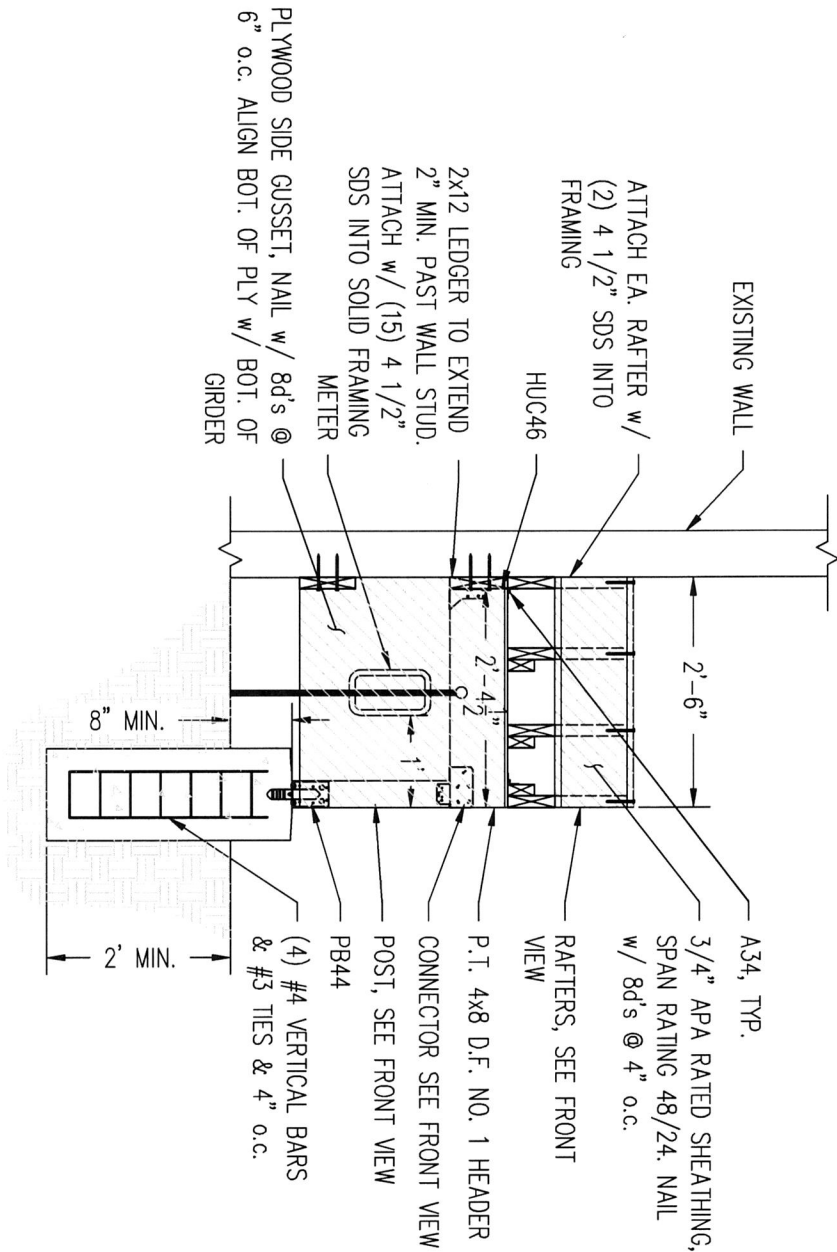


1 650 PSF GABLE ROOF - SIDE VIEW

SCALE: 1/2" = 1'-0"



© SCD PLANNING & ENGINEERING, INC.		GAS METER SHELTER		NO.	REVISIONS	DATE	DESIGNED: JTB
GRASS VALLEY 530-272-5841 TRUCKEE 530-582-4043 FAX: 530-285-8738		IMPROVEMENT PLANS					DRAWN: JTB
TAHOE		650 PSF GABLE - SIDE VIEW					PROJ. NO: 202213
CALIFORNIA							DATE: JULY, 2023

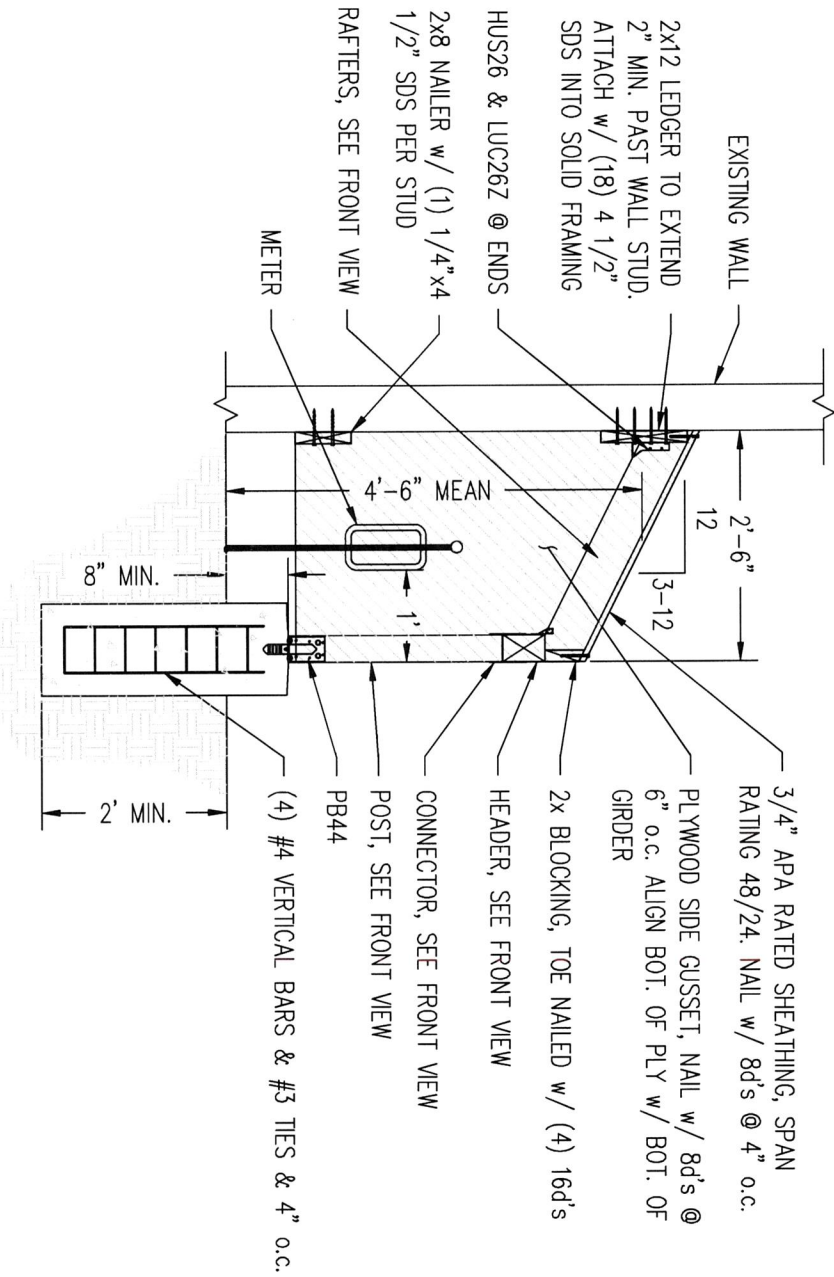


1 — 650 PSF SHED ROOF — SIDE VIEW

SCALE: 1/2" = 1'-0"



GRASS VALLEY 530-272-5841 TRUCKEE 530-562-4043 FAX: 530-265-8738	 <small>SCOTT & COMPANY ENGINEERS & ARCHITECTS</small>	GAS METER SHELTER IMPROVEMENT PLANS 650 PSF SHED - SIDE VIEW		NO. REVISIONS 	DATE 	DESIGNED: JTB DRAWN: JTB PROJ. NO: 202213 DATE: JULY, 2023
		CALIFORNIA				

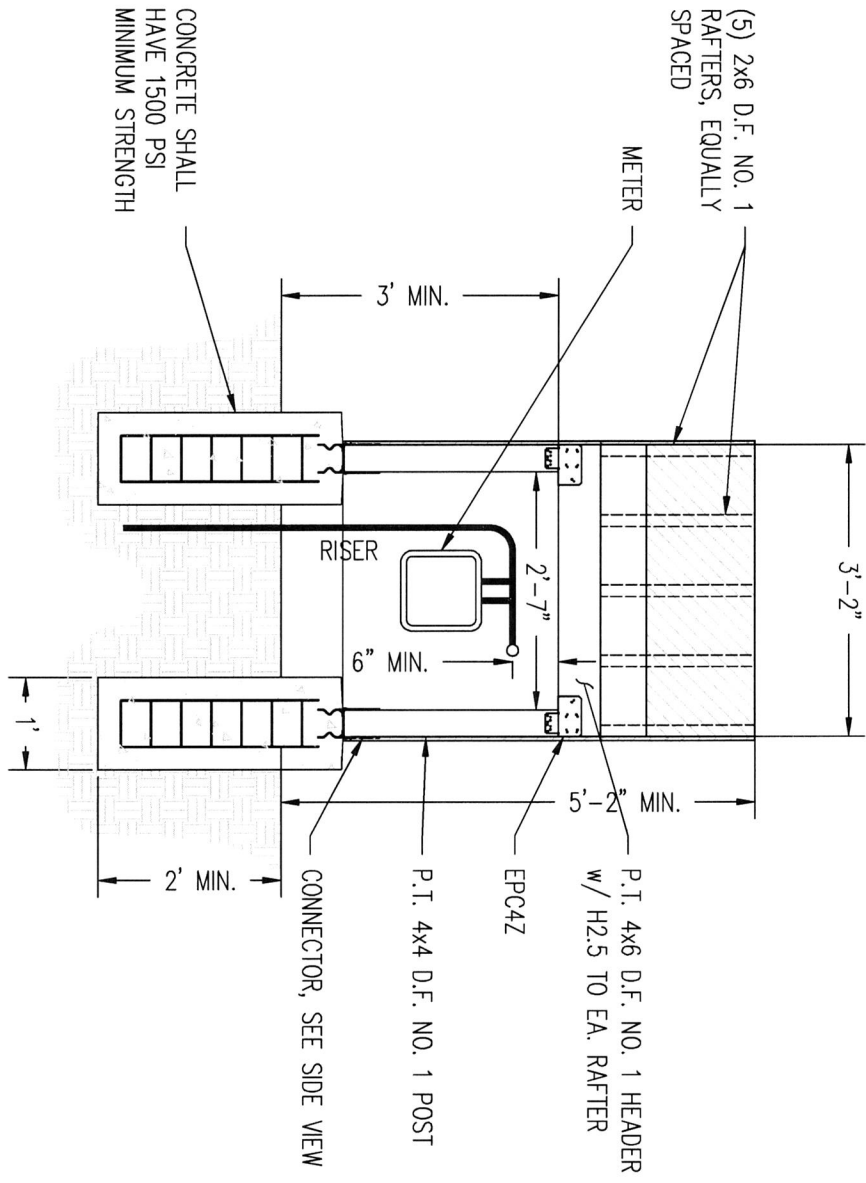

2 650 PSF SHED ROOF - FRONT VIEW
SCALE: 1/2" = 1'-0"



© SCO PLANNING & ENGINEERING, INC.
GRASS VALLEY
530-272-9841
TRUCKEE
530-582-4043
FAX: 530-285-8738



TAHOE CALIFORNIA
GAS METER SHELTER
IMPROVEMENT PLANS
650 PSF SHED- FRONT VIEW

NO.	REVISIONS	DATE	DESIGNED: JTB
			DRAWN: JTB
			PROJ. NO: 202213
			DATE: JULY, 2023